


12/2019	BL 10 L3.01	CONDO. NO. REVISED	RR
11/05	GEN REVISIONS PER STATE REVIEW	CTL	R.F.
REVISED	DESCRIPTION	REV BY	CHK BY

ADJOINS SHEET NO. 8

ADJOINS SHEET NO. 8

ADJOINS SHEET NO. 8

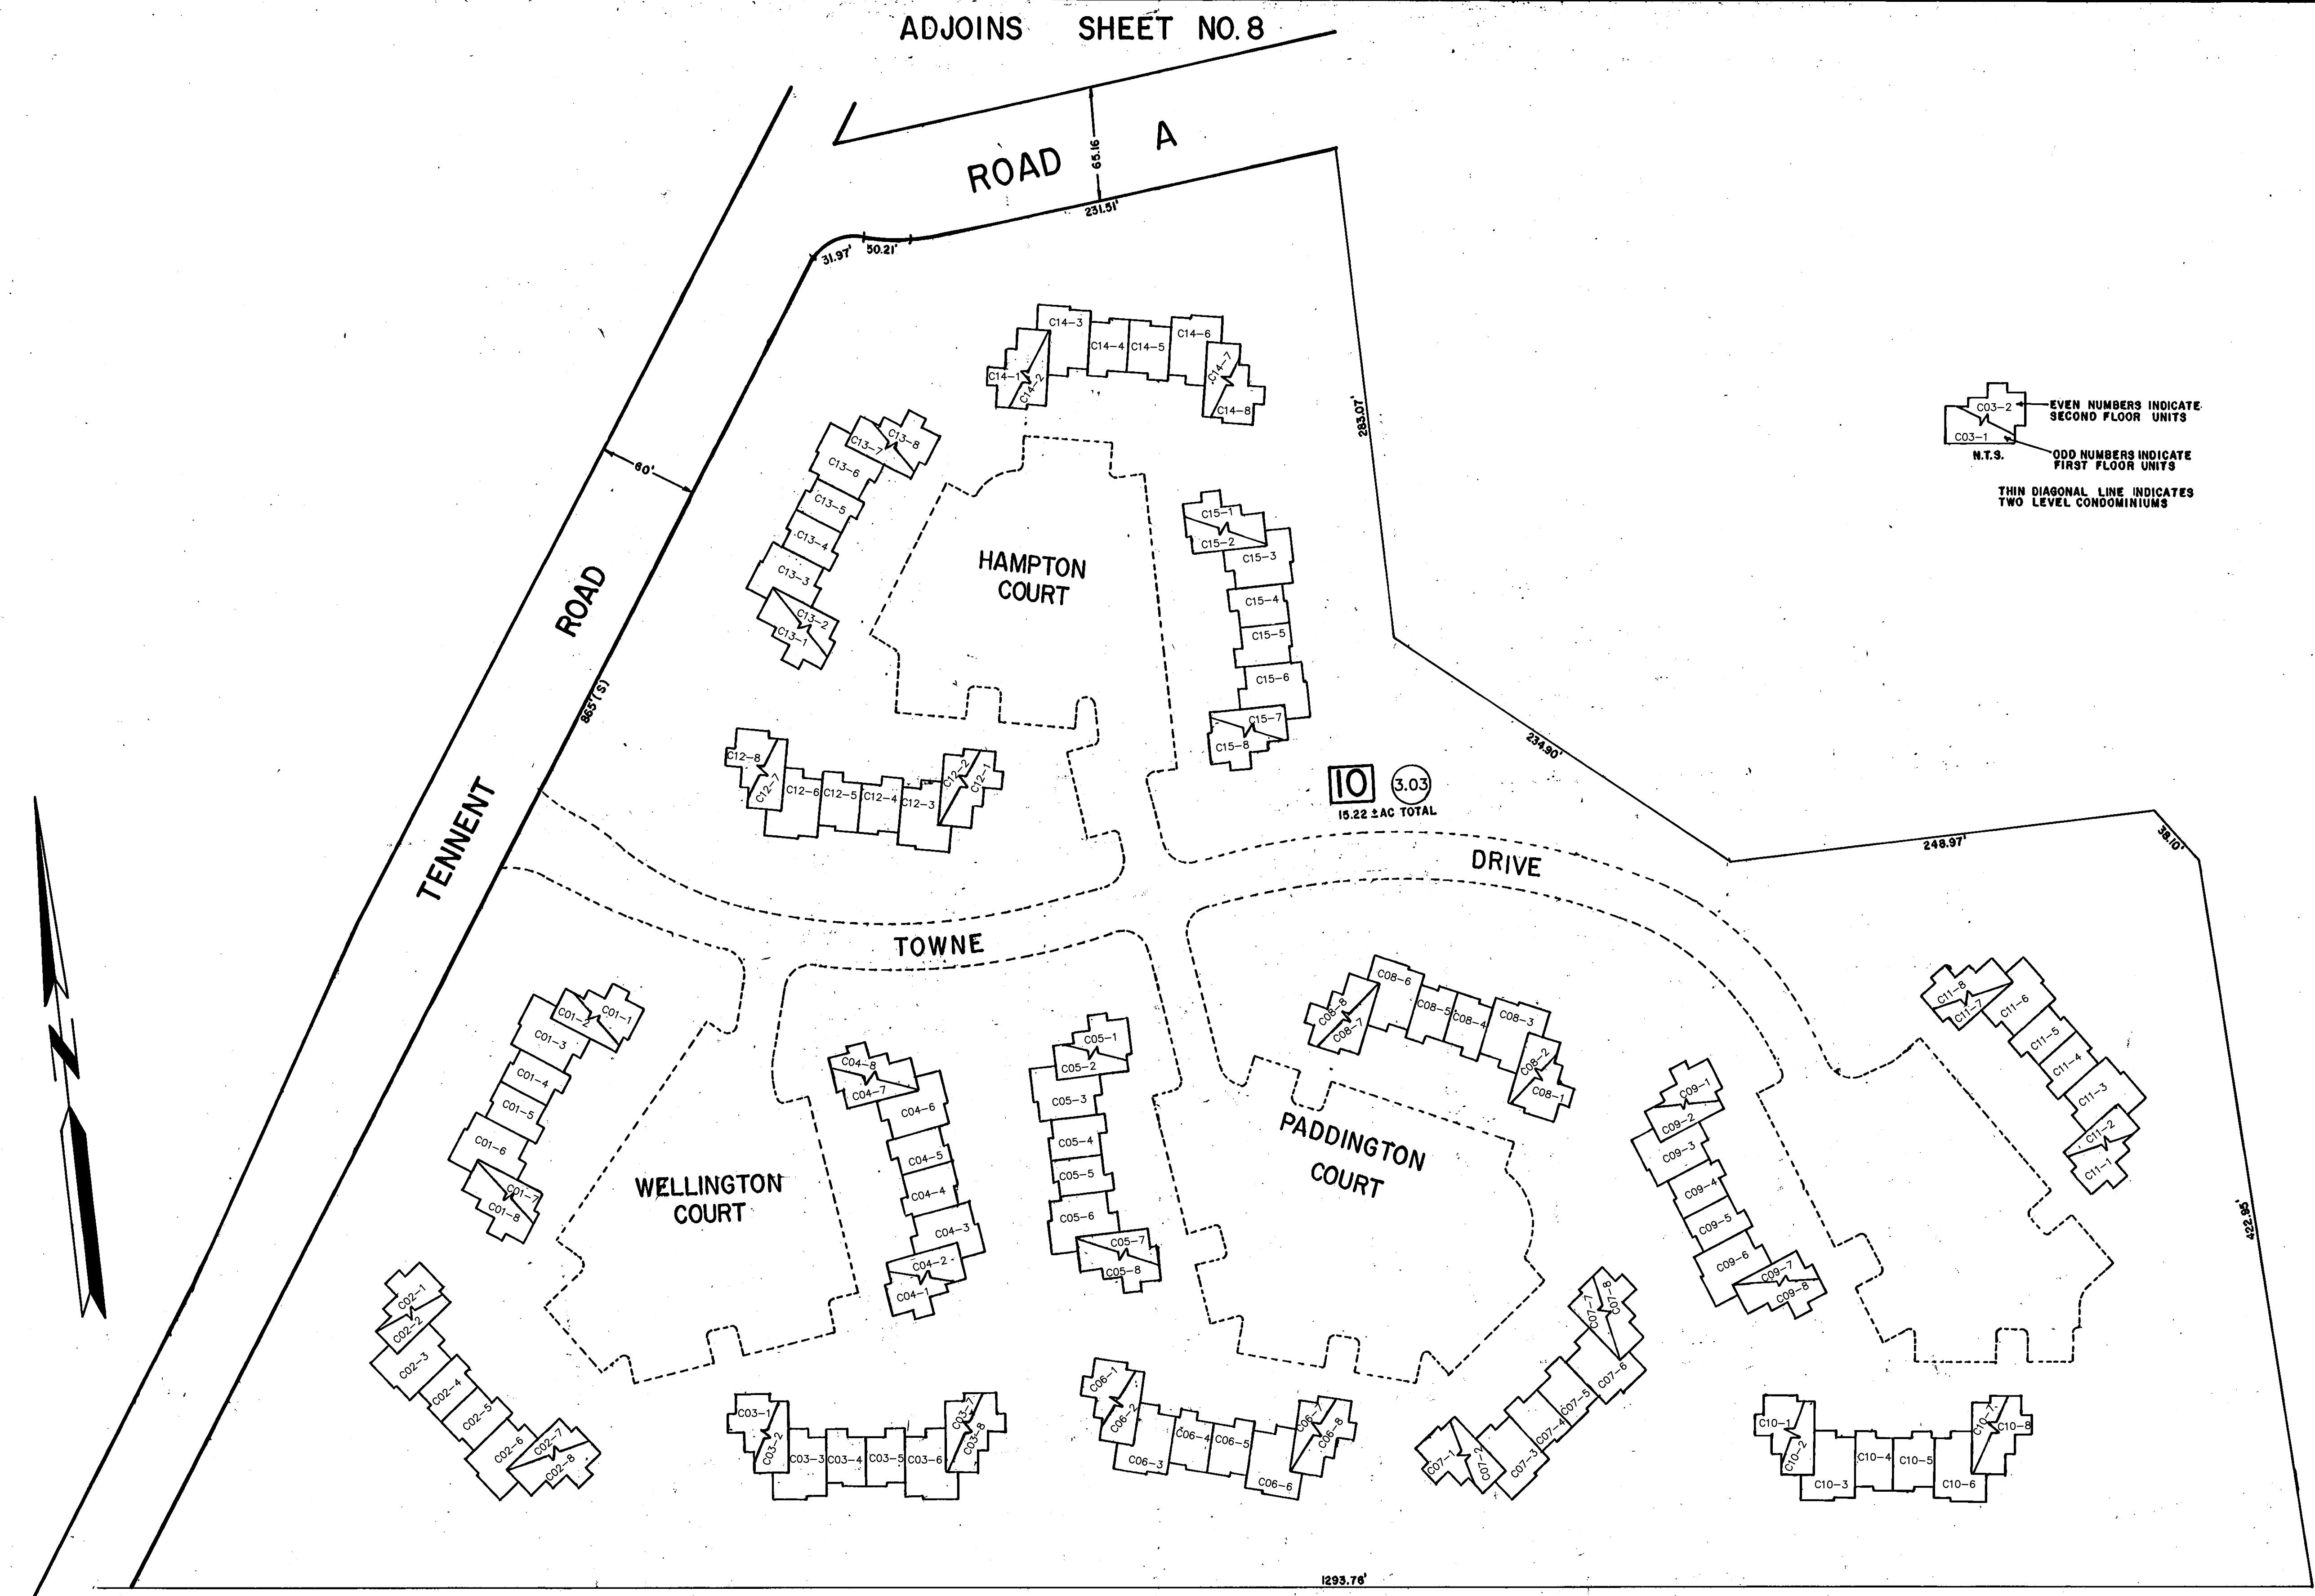

EVEN NUMBERS INDICATE
 SECOND FLOOR UNITS
 ODD NUMBERS INDICATE
 FIRST FLOOR UNITS
 N.T.S.
 THIN DIAGONAL LINE INDICATES
 TWO LEVEL CONDOMINIUMS

10 3.03
 15.22 ± AC TOTAL

1293.76'

TAX MAP
TOWNSHIP OF MANALAPAN.
 MONMOUTH COUNTY NEW JERSEY
 SCALE 1"=50' APRIL 1990

ADJOINS SHEET NO. 8

12/2019	CME ASSOCIATES
	M. MCGUIRE PLS 38338
11/2005	BIRDALL ENGINEERING, INC.
	WILLIAM SCHINDLER, JR. 0327188
AS OF	BY
	REVISED TO SHOW CONDITIONS

ORIGINAL BY	JOHN ALLGAIR P.E. & L.S. N.J. LIC. NO. 12012
REVISED BY	JOHN ALLGAIR TOWNSHIP ENGINEER
TO SHOW CONDITIONS AS OF	4-90
	C.M.E. ASSOCIATES P.E. & L.S. N.J. LIC. NO. 12012