


11/2005 REV. REVISIONS PER STATE REVIEW
G.T.L. REV BY CHK BY
DESCRIPTION

ADJOINS SHEET NO. 15

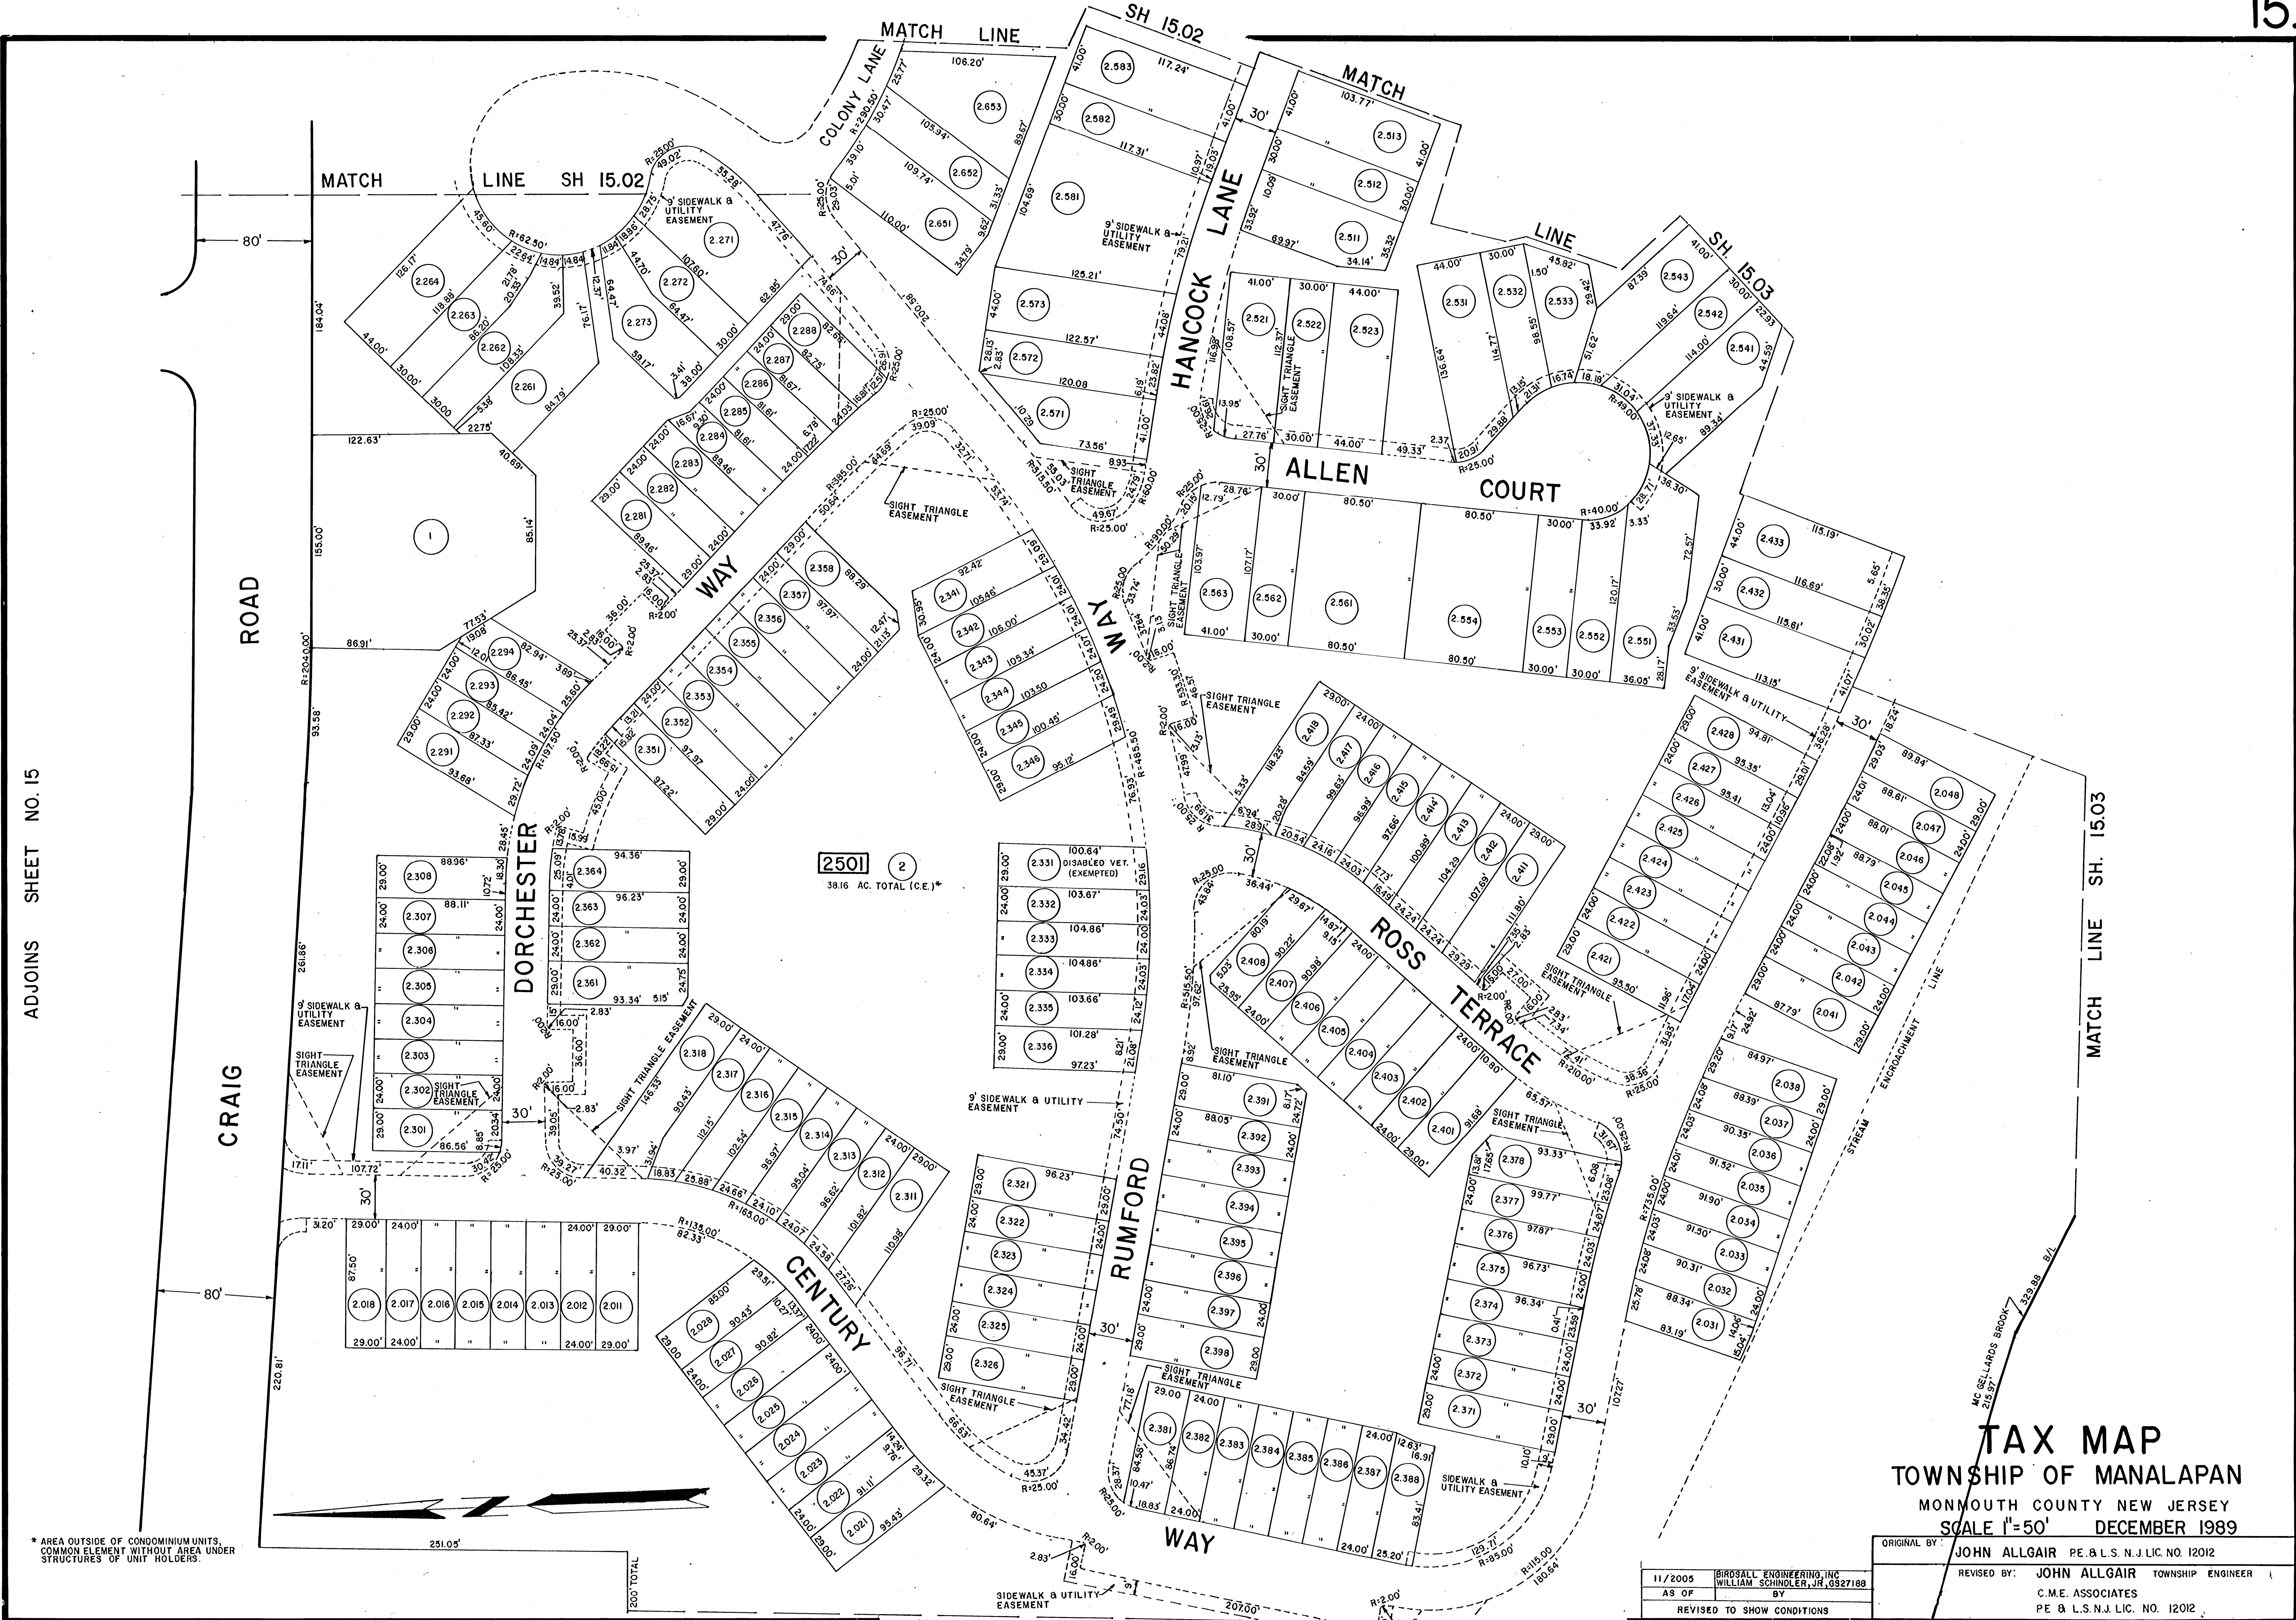

* AREA OUTSIDE OF CONDOMINIUM UNITS,
COMMON ELEMENT WITHOUT AREA UNDER
STRUCTURES OF UNIT HOLDERS.

TAX MAP
TOWNSHIP OF MANALAPAN
 MONMOUTH COUNTY NEW JERSEY
 SCALE 1"=50' DECEMBER 1989

ORIGINAL BY: JOHN ALLGAIR PE & L.S.N.J.LIC. NO. 12012
 REVISED BY: JOHN ALLGAIR TOWNSHIP ENGINEER
 C.M.E. ASSOCIATES
 PE & L.S.N.J. LIC. NO. 12012

11/2005 BIRDSCALL ENGINEERING, INC.
 AS OF WILLIAM SCHINDLER, JR. 0327188
 BY
 REVISED TO SHOW CONDITIONS