


SEE SHEET 17

11/2005 MEN. REVISIONS PER STATE REVIEW
REVISED DESCRIPTION
G.T.L. CHK. BY

SEE SHEET 17

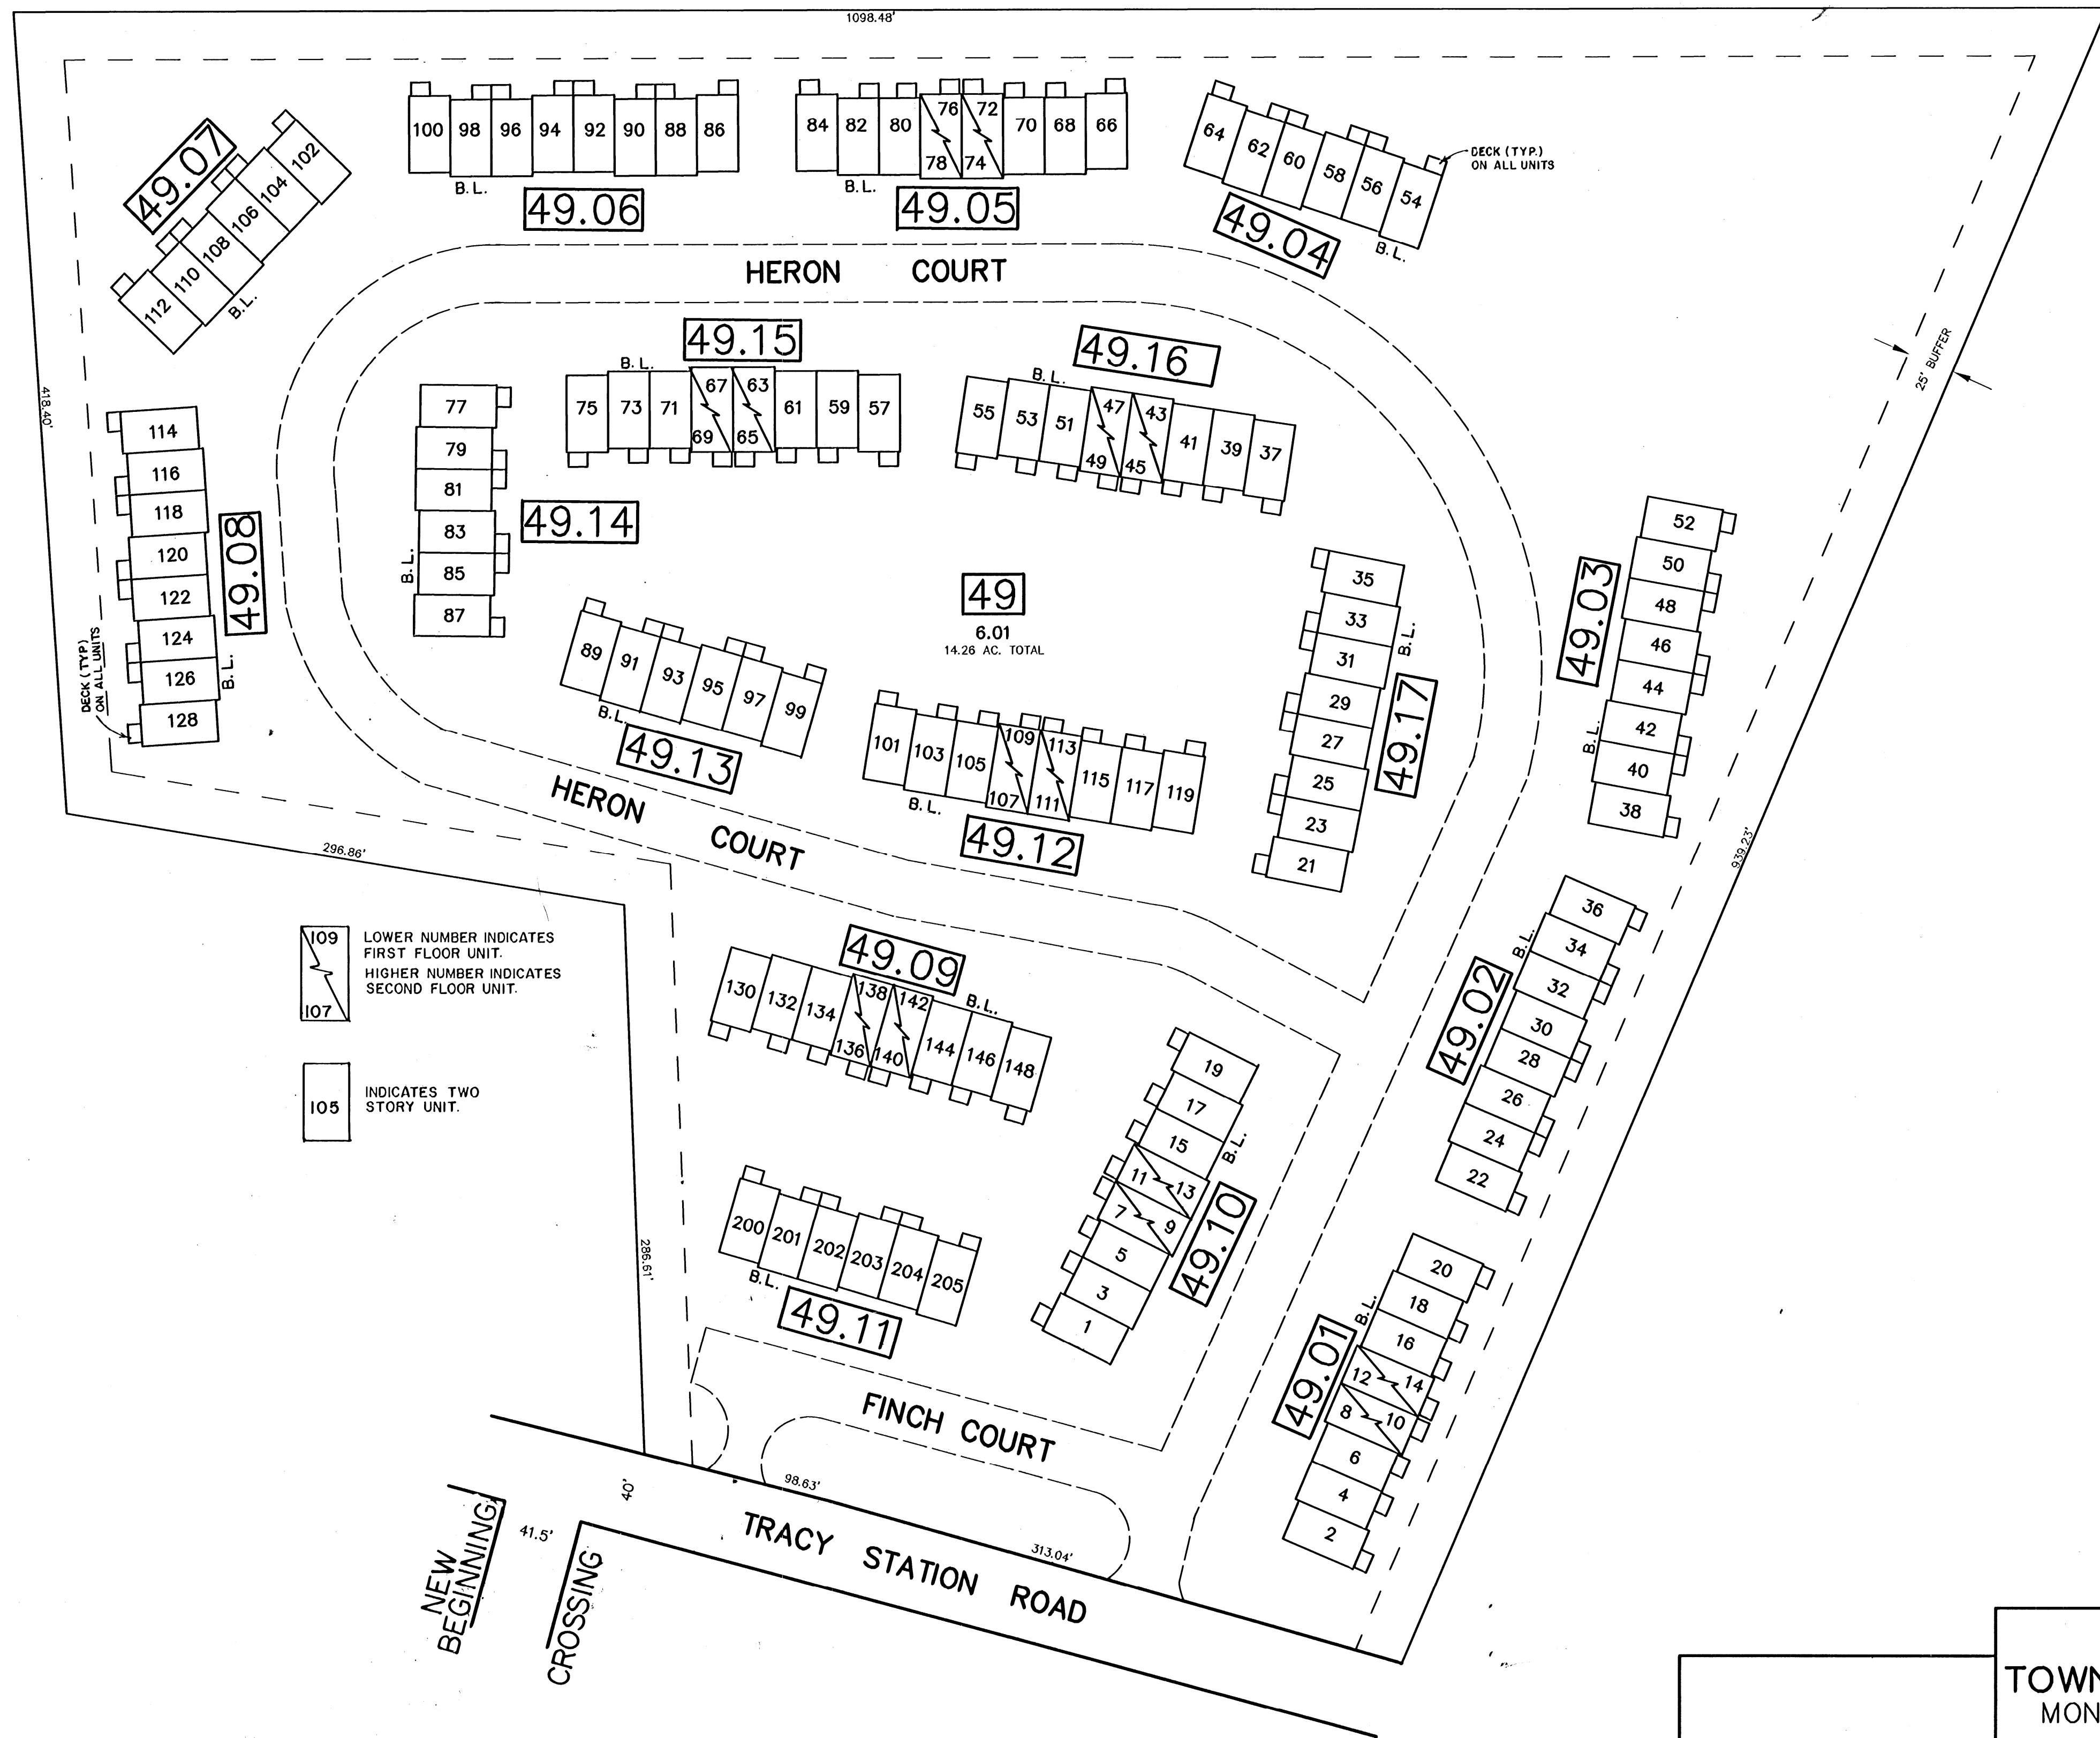

SEE SHEET 17

- 109 LOWER NUMBER INDICATES FIRST FLOOR UNIT.
HIGHER NUMBER INDICATES SECOND FLOOR UNIT.
- 107
- 105 INDICATES TWO STORY UNIT.

SEE SHEET 17, 22

THIS SHEET HAS BEEN DRAWN USING COMPUTER AIDED DRAFTING/DESIGN (CAD/D)

11/2005	BIROSALL ENGINEERING, INC
AS OF	WILLIAM SCHINDLER, JR., 0827188
BY	
REVISED TO SHOW CONDITIONS	

TAX MAP
 TOWNSHIP OF MANALAPAN
 MONMOUTH COUNTY, NEW JERSEY
 SCALE : 1" = 50'
 RAYMOND E. BORUP JR., P.L.S.
 CME ASSOCIATES
 3141 BORDENTOWN AVENUE, PARLIN
 NEW JERSEY, 08859