


REVISED	DESCRIPTION	REV BY	CHK
11/2005	GEN. REVISIONS PER STATE REVIEW	OTL	

SHEET 23

SHEET 23

SHEET 24

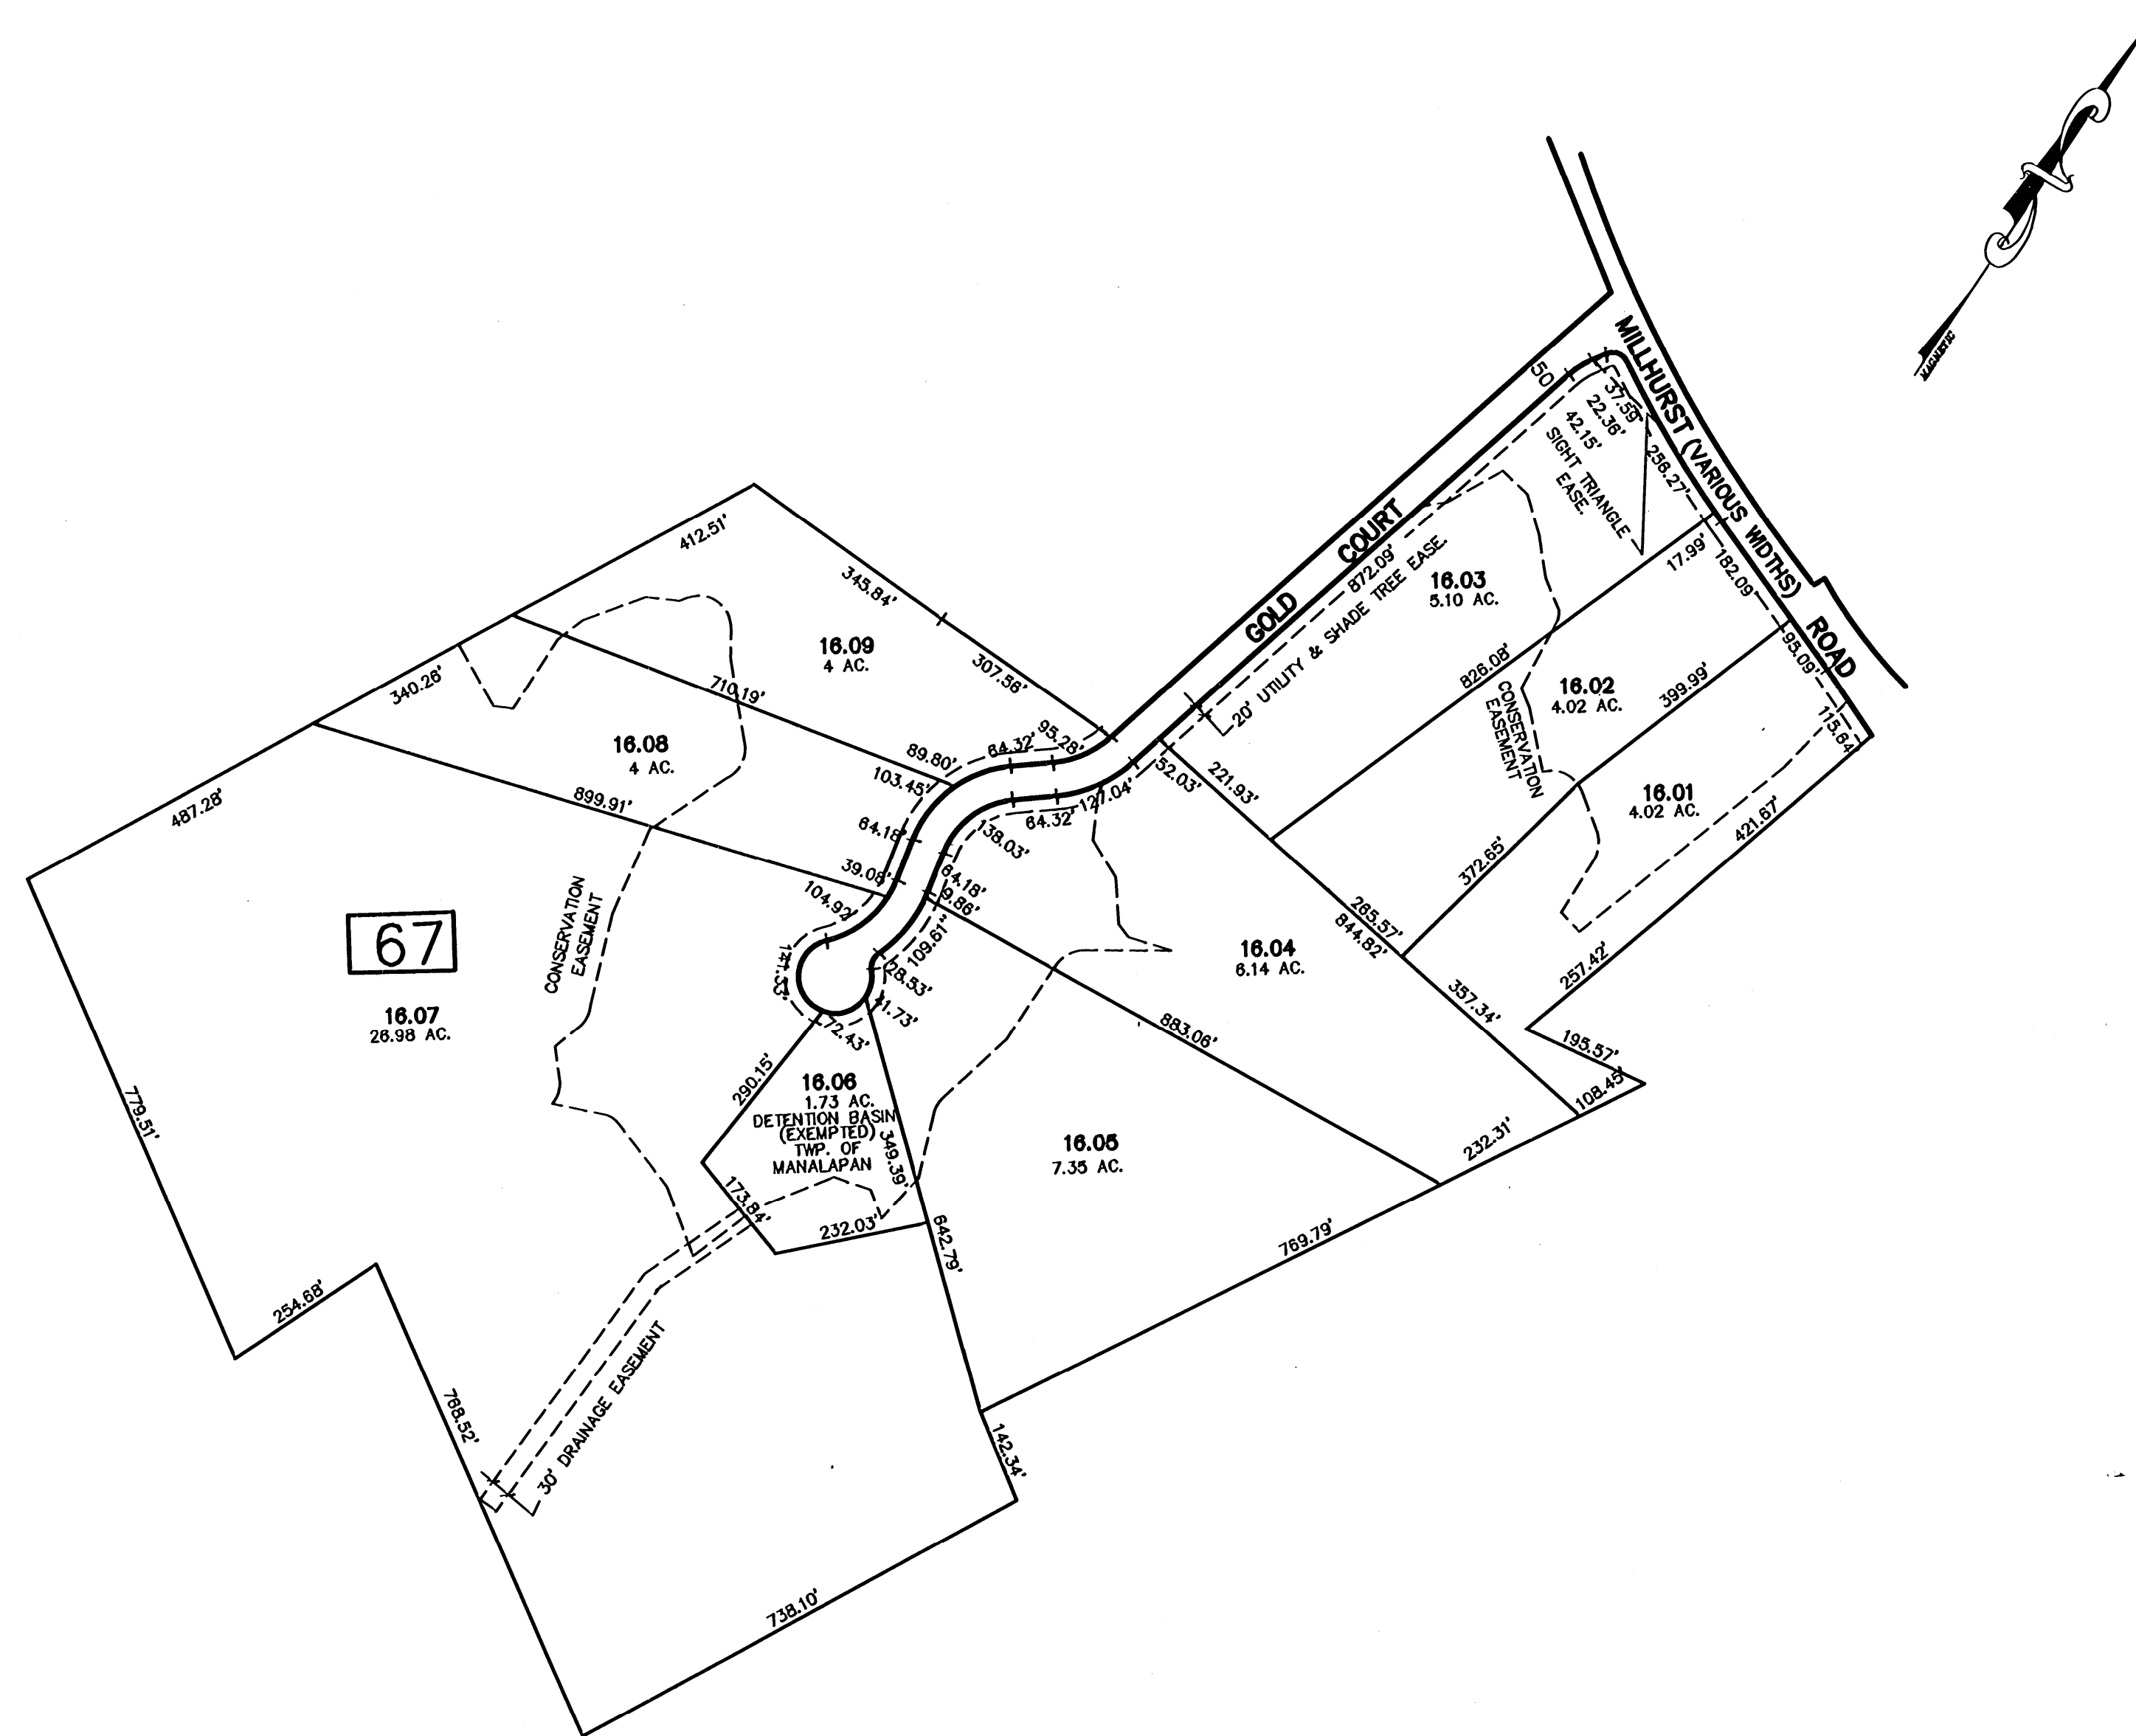

SHEET 24

THIS SHEET HAS BEEN DRAWN USING COMPUTER AIDED DRAFTING/DESIGN (CAD/D)

11/2005	BIRDALL ENGINEER, INC. WILLIAM SCHINDLER, JR. 0927188
AS OF	BY
	REVISED TO SHOW CONDITIONS

TAX MAP
MANALAPAN TOWNSHIP
 MONMOUTH COUNTY, NEW JERSEY
 SCALE : 1"= 200' DATE; NOV. 2004
 MICHAEL J. MCGURL, P.L.S.
 CME ASSOCIATES
 3141 BORDENTOWN AVENUE, PARLIN
 NEW JERSEY, 08859