


SHEET 25

REVISED	DESCRIPTION	REV BY	CHK
11/2005	GEN. REVISIONS PER STATE REVIEW	GTL	R F
1/2006	BLK. 6503, LOTS 1, 78 & 79 BLK. 6509, LOTS 1, 16, 17, 23, 24 REVISE SCENIC VIEWSHED ESMT	GTL	R F

SHEET 24.01 & 24.03

SHEET 25 & 29

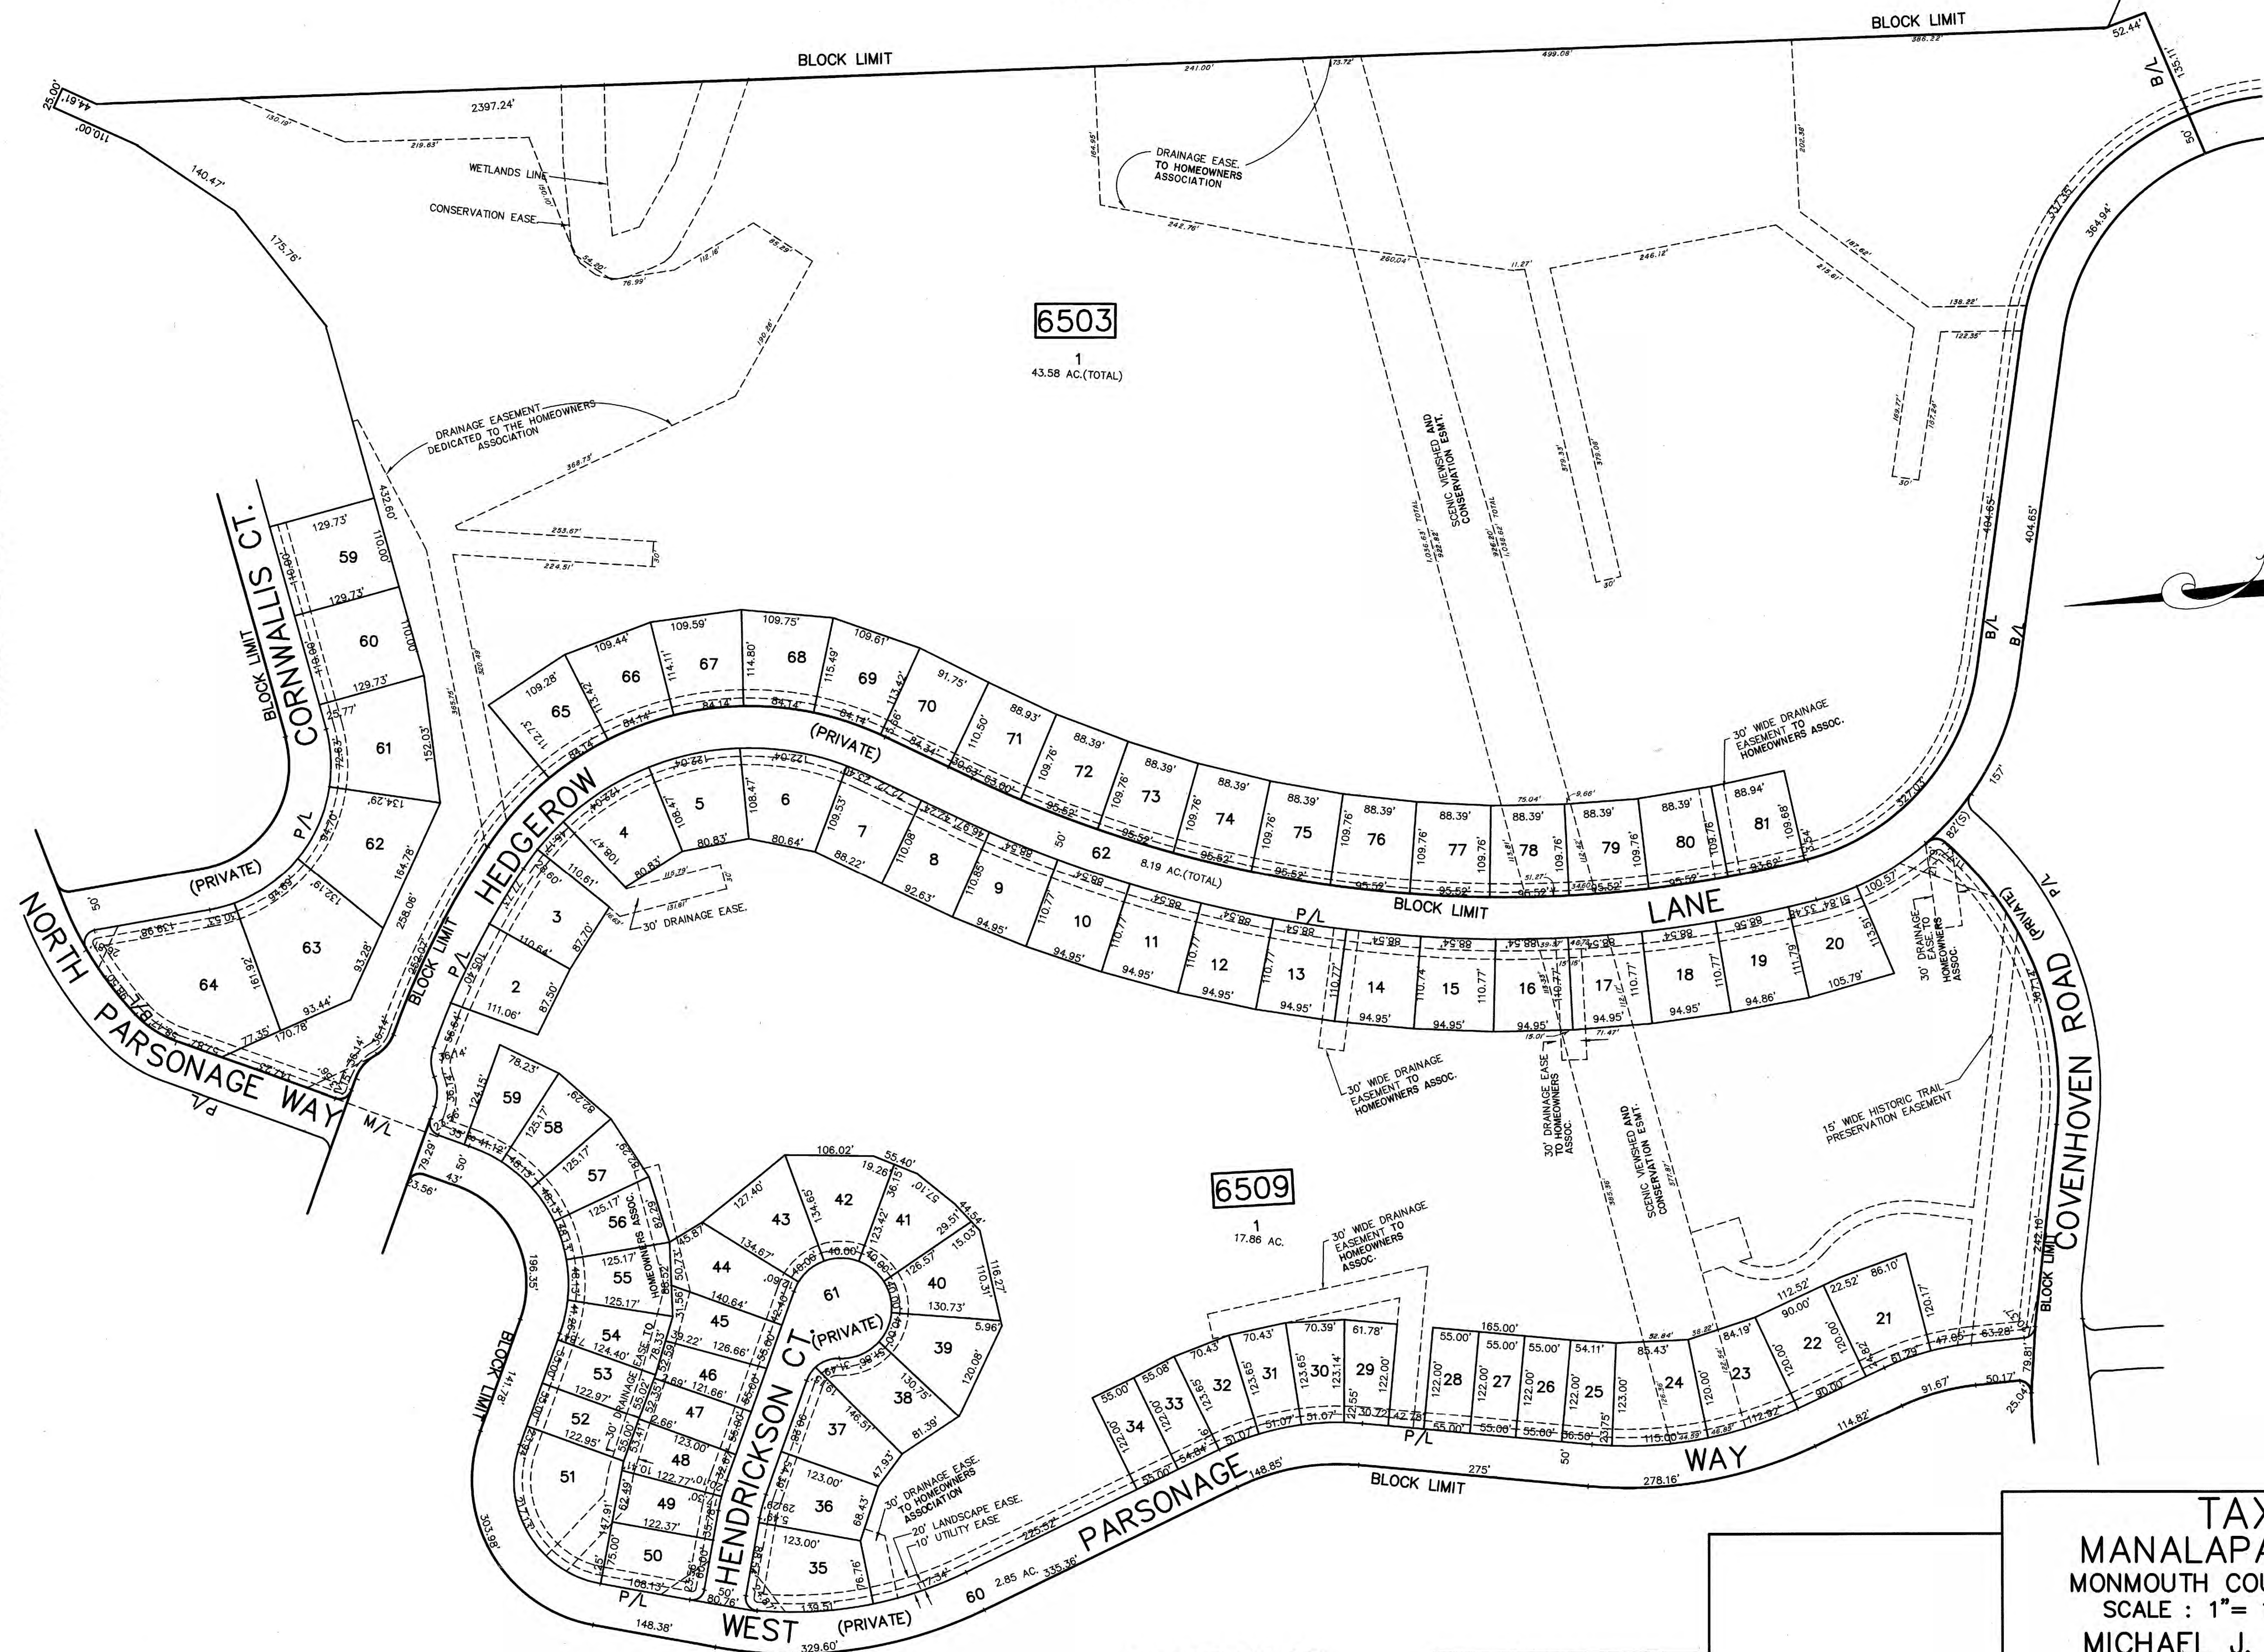

TAX MAP
MANALAPAN TOWNSHIP
 MONMOUTH COUNTY, NEW JERSEY
 SCALE : 1" = 100' DATE: AUGUST 2001
 MICHAEL J. MCGURL, P.L.S.
 CME ASSOCIATES
 3141 BORDENTOWN AVENUE, PARLIN
 NEW JERSEY, 08859

THIS SHEET HAS BEEN DRAWN USING COMPUTER AIDED DRAFTING / DESIGN (CAD/D)

SHEET 24.03

1/2006	BIRDSALL ENGINEERING, INC. WILLIAM SCHINDLER, JR., GS 27188	BY
11/2005	BIRDSALL ENGINEERING, INC. WILLIAM SCHINDLER, JR., GS27188	BY
AS OF		
REVISED TO SHOW CONDITIONS		