
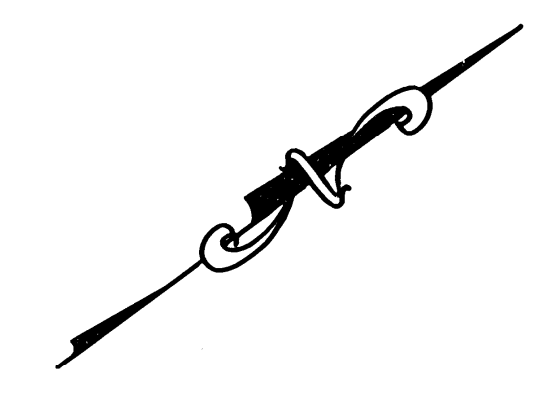


SHEET 34.04

SHEET 28, 28.02

NO. OF REVISIONS	DESCRIPTION	REV. BY	CHK.
1	REVISED		
2	REVISED		
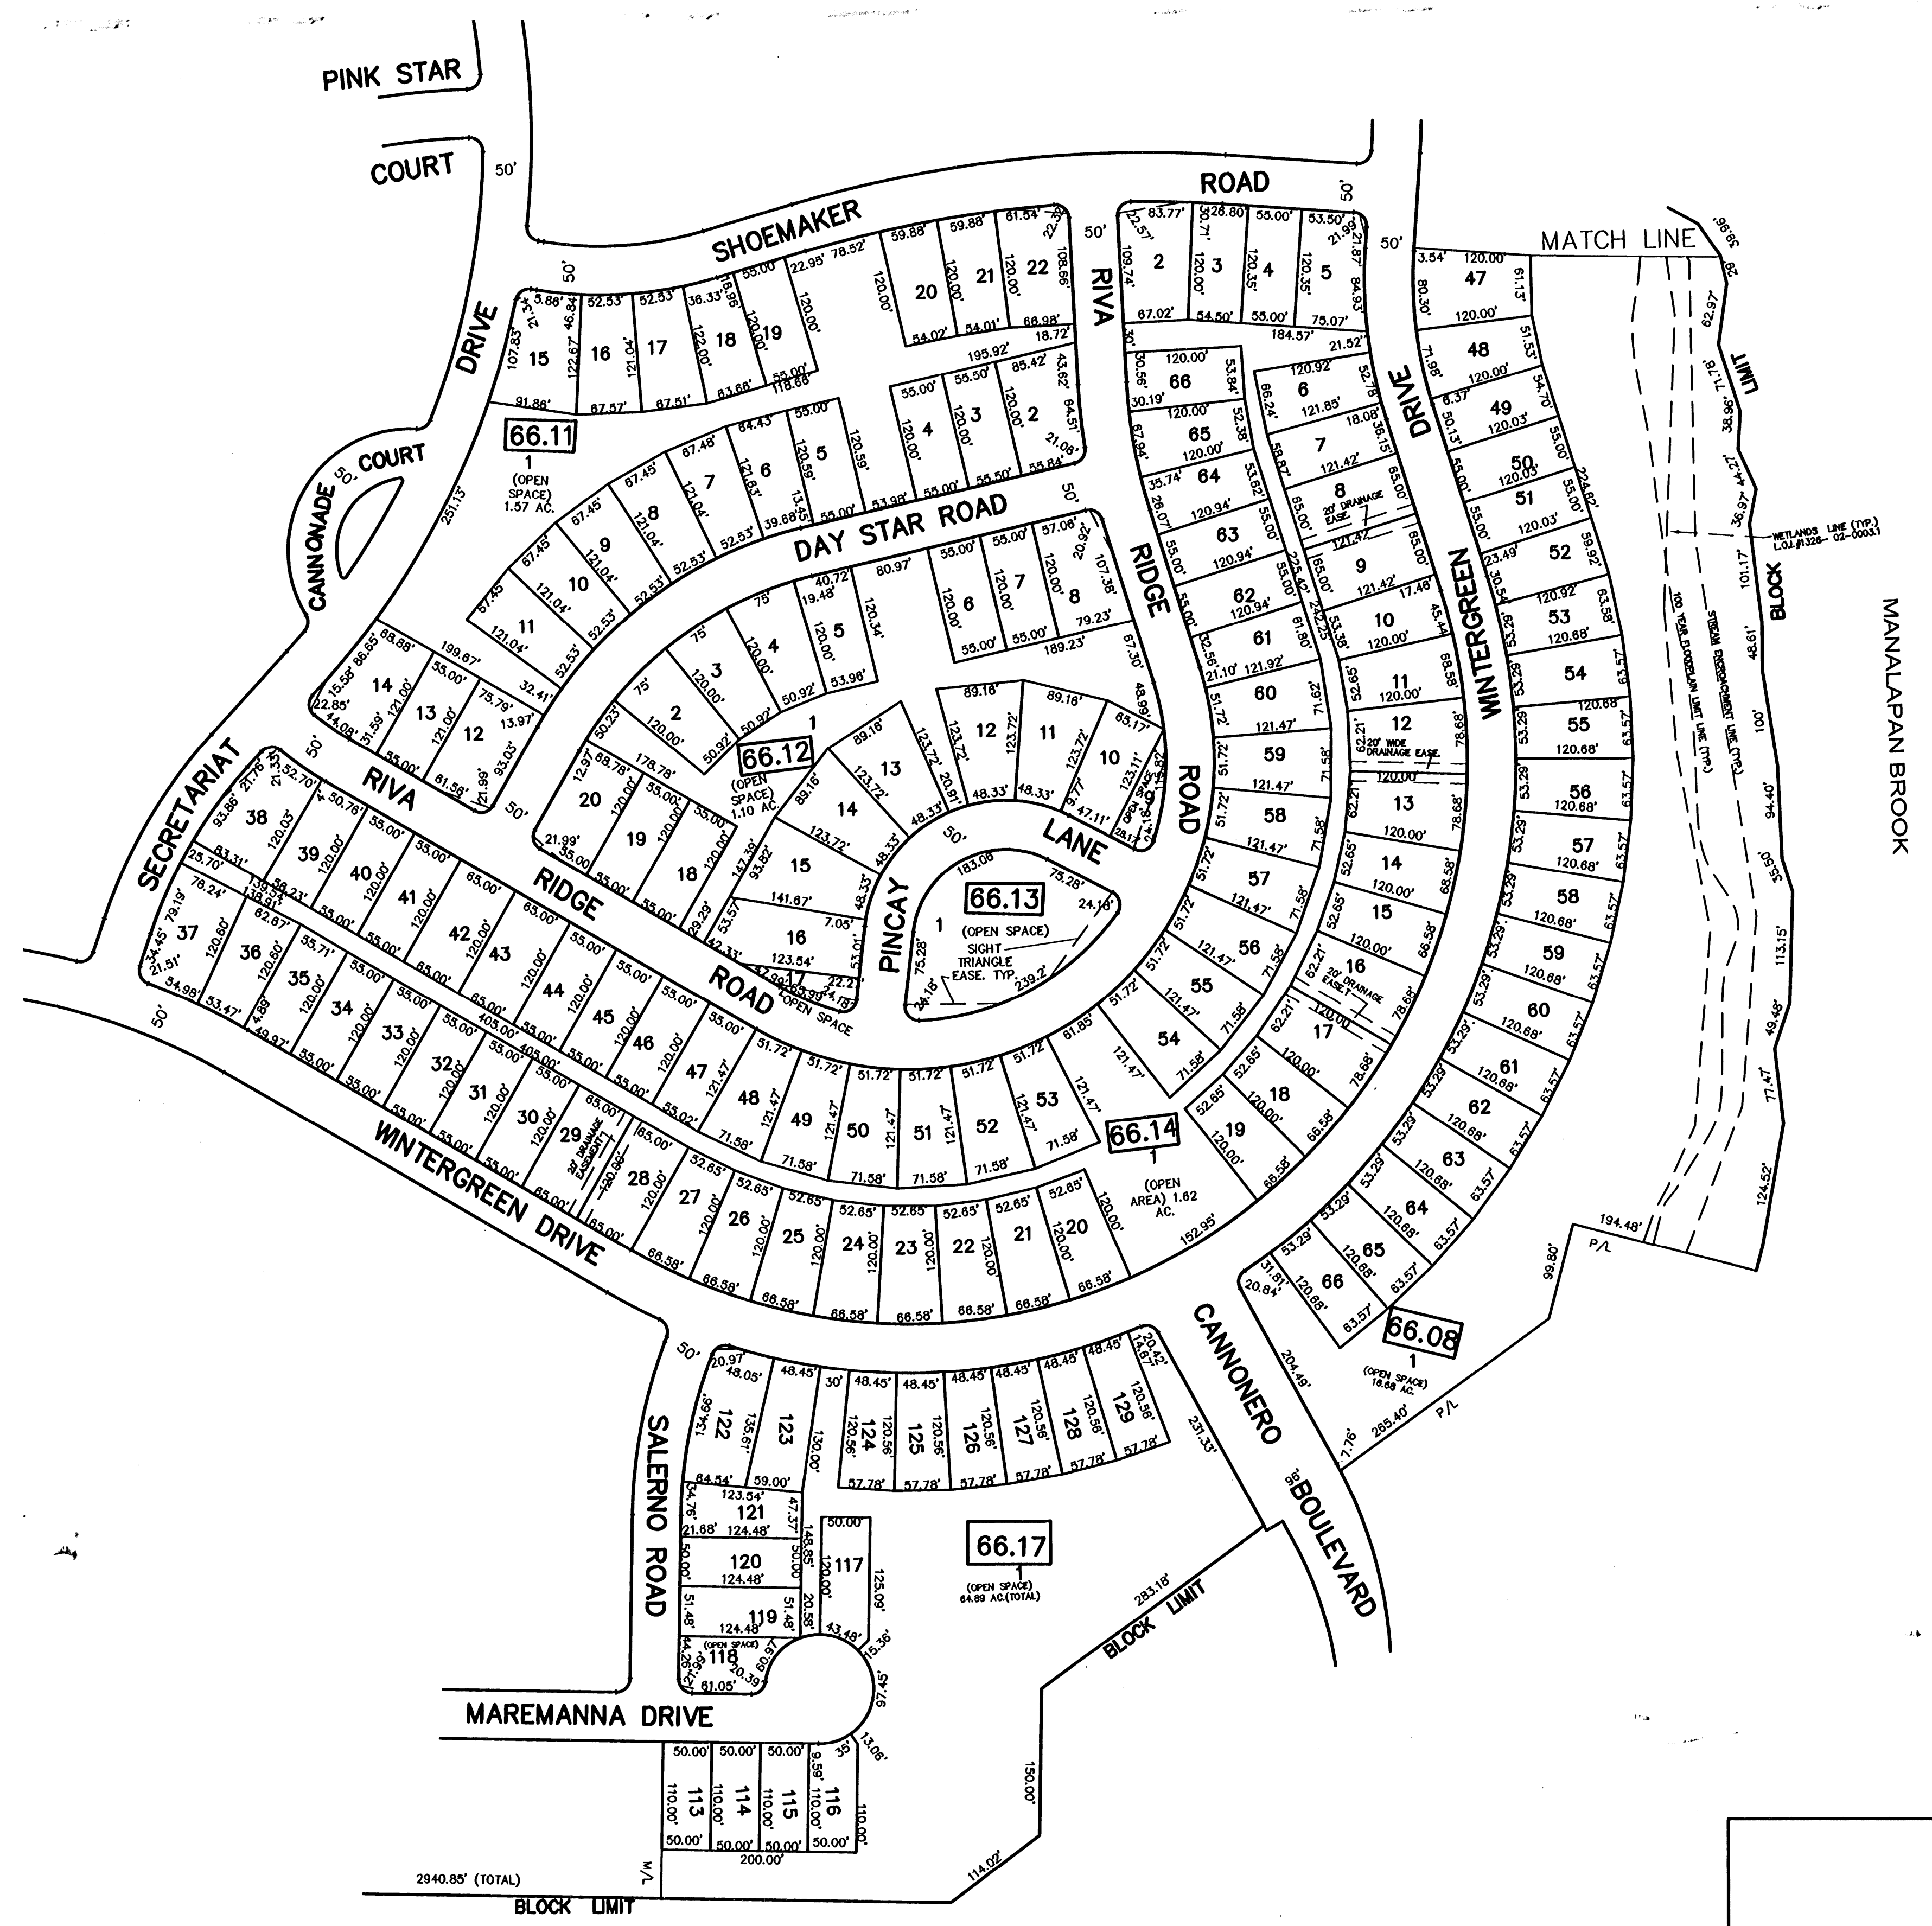

TAX MAP
 MANALAPAN TOWNSHIP
 MONMOUTH COUNTY, NEW JERSEY
 SCALE : 1"= 100' DATE:OCT. 2007
 MICHAEL J. MCGURL, P.L.S.
 CME ASSOCIATES
 3141 BORDENTOWN AVENUE, PARLIN
 NEW JERSEY, 08859