
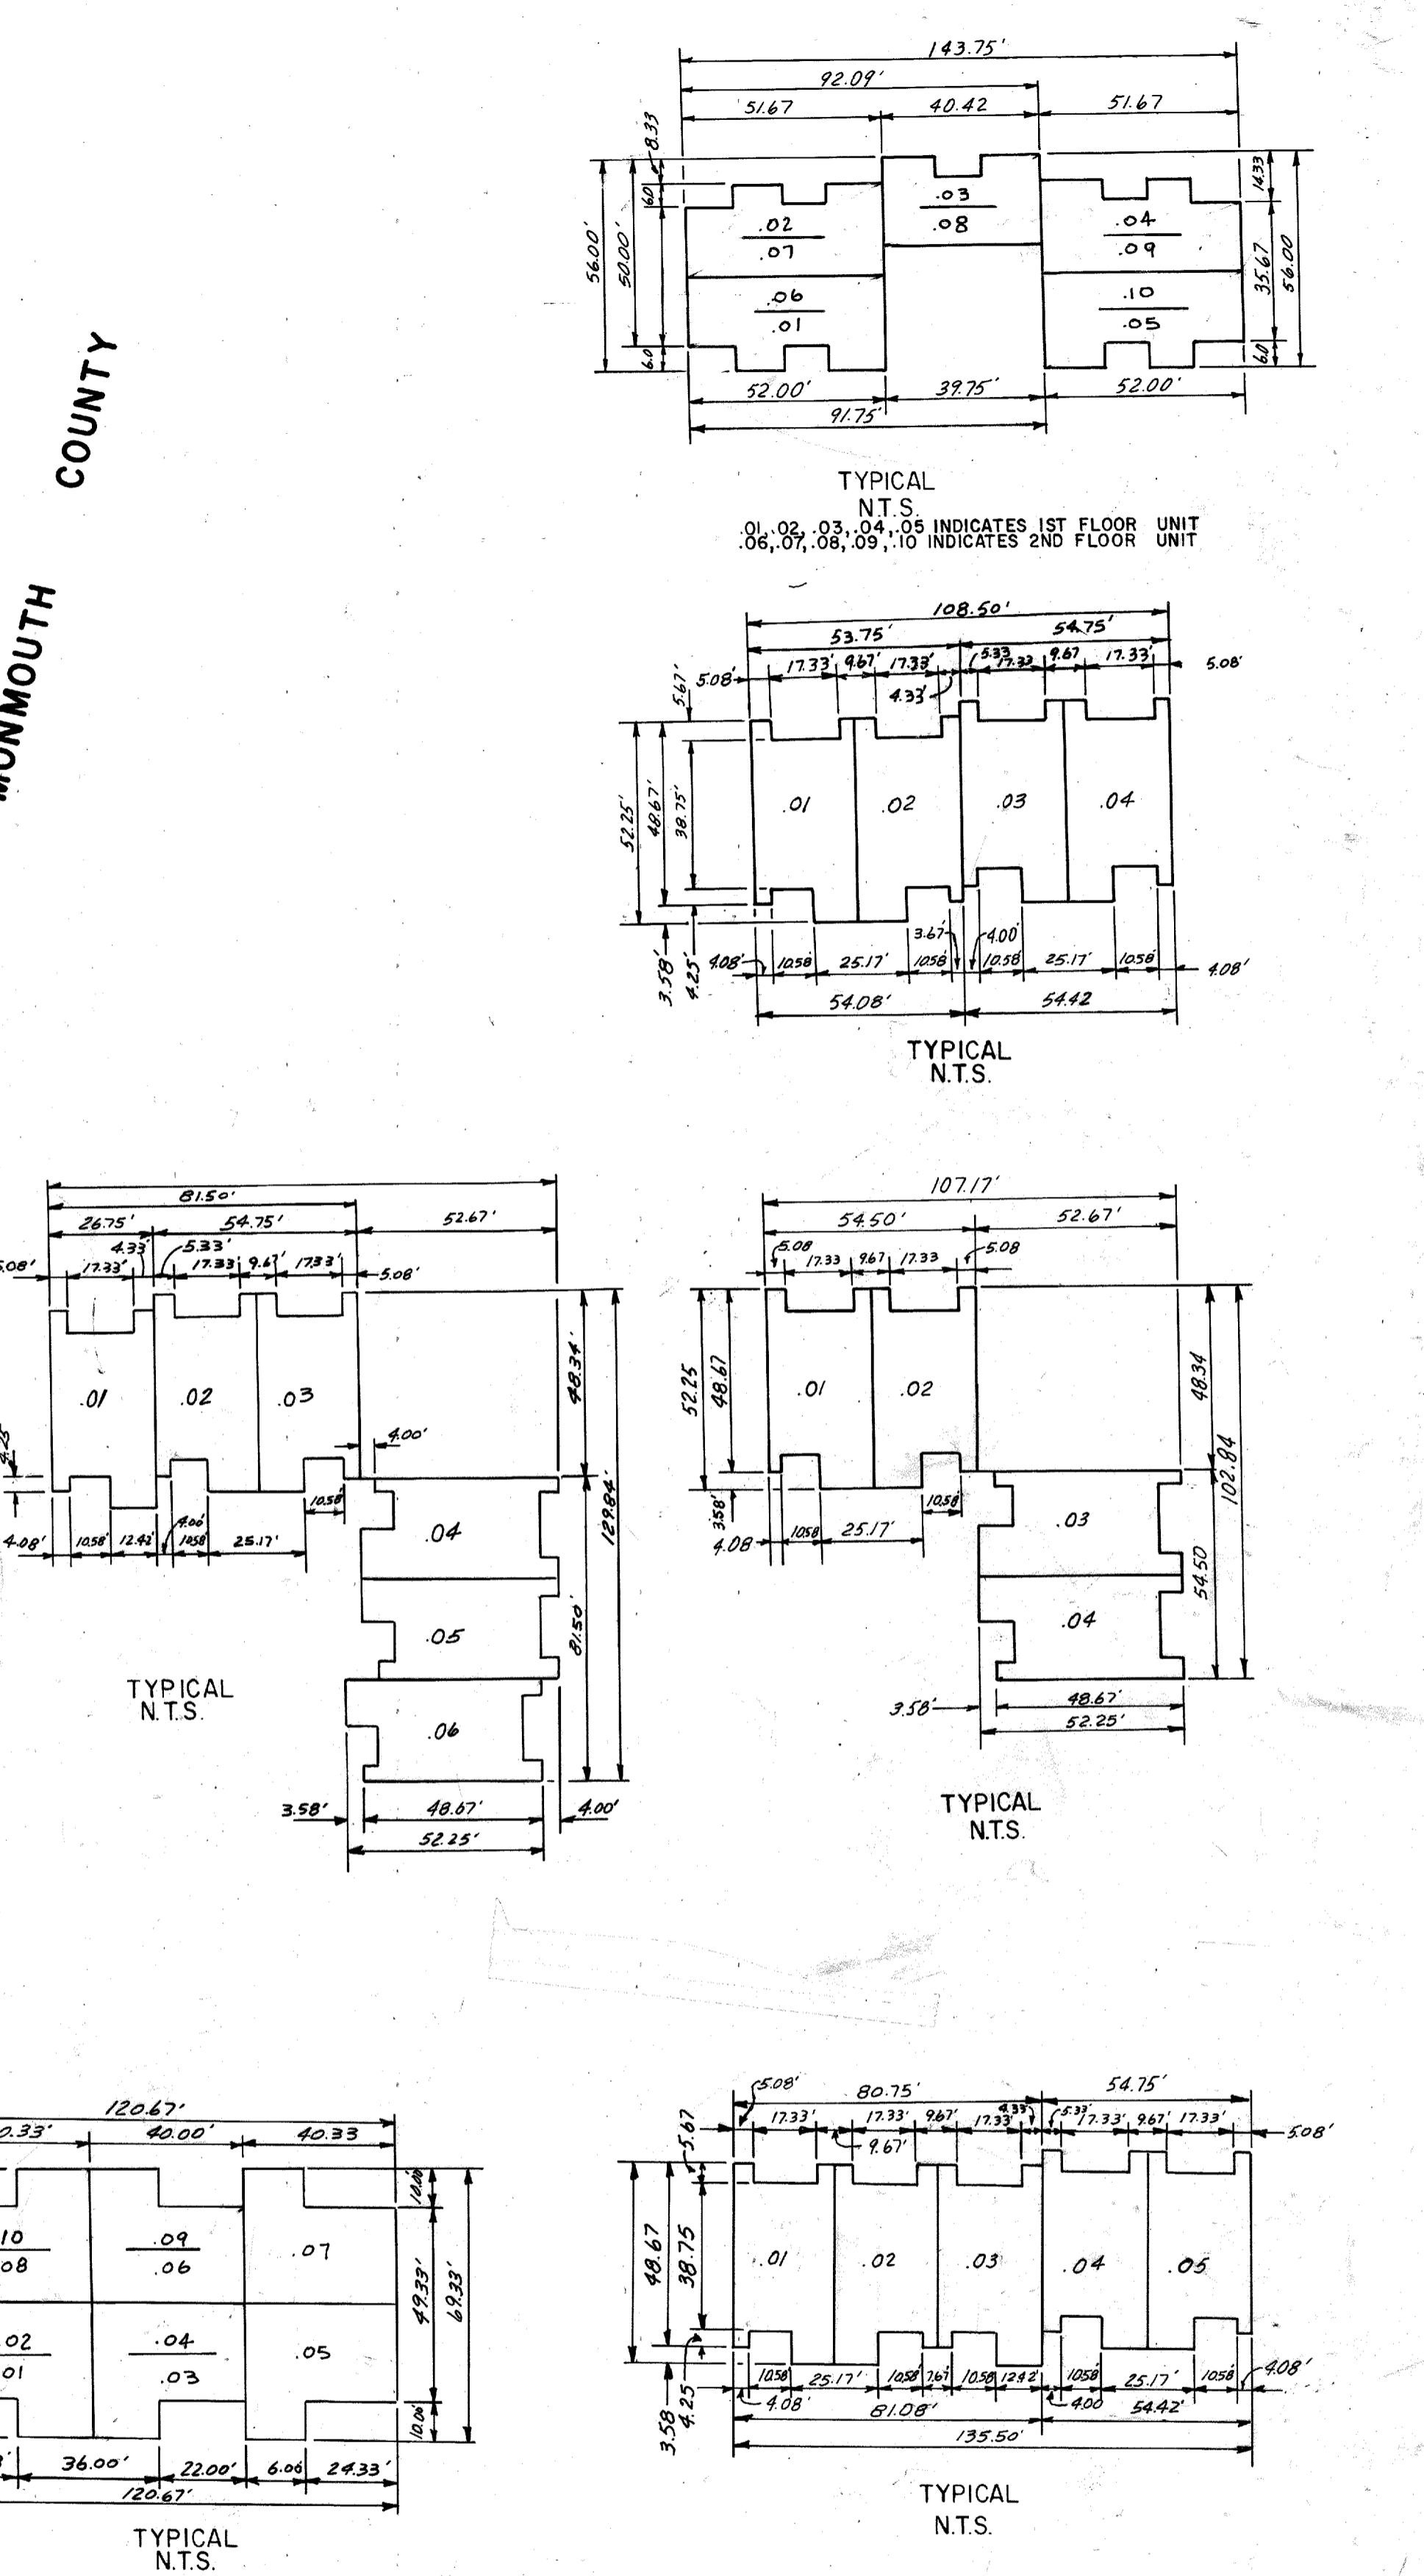


11/2007	REVISION	DESCRIPTION	REV BY	CHE BY
11/2007	REVISION	REVISIONS PER STATE REVIEW		
11/2007	REVISION	REVISIONS PER STATE REVIEW		
11/2007	REVISION	REVISIONS PER STATE REVIEW		

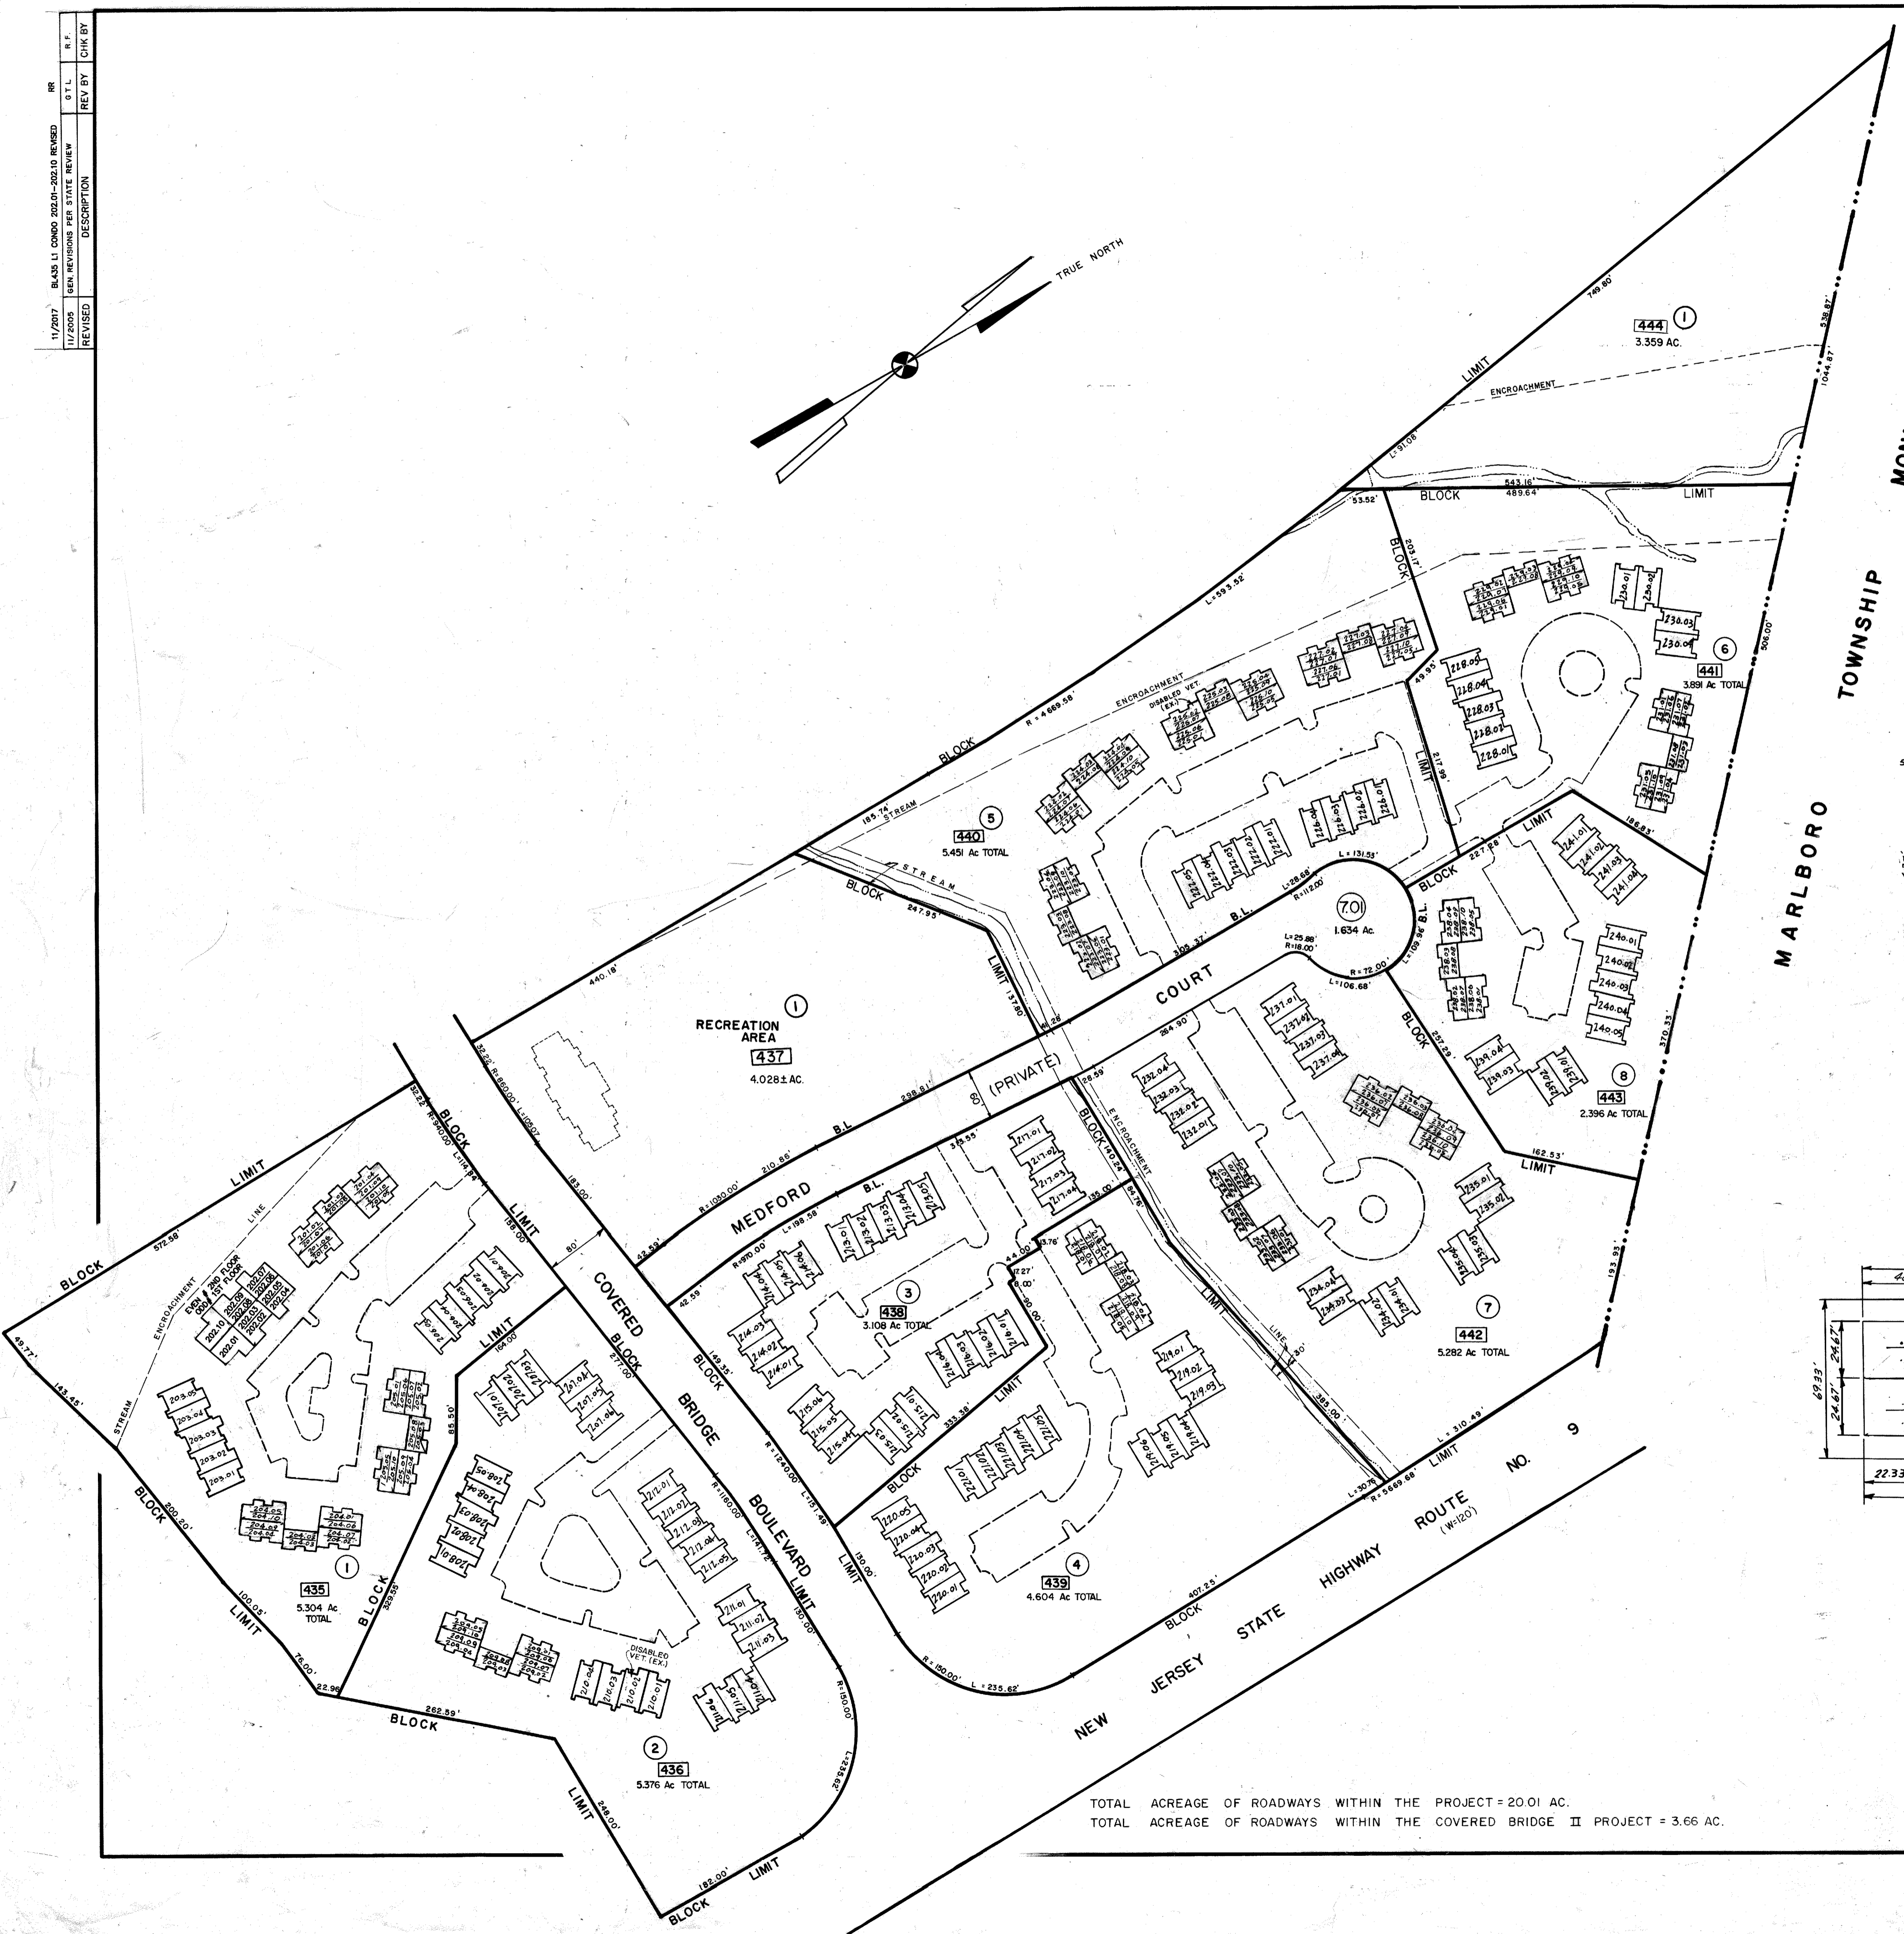

TOTAL ACREAGE OF ROADWAYS WITHIN THE PROJECT = 20.01 AC.
 TOTAL ACREAGE OF ROADWAYS WITHIN THE COVERED BRIDGE II PROJECT = 3.66 AC.

TAX MAP
TOWNSHIP OF MANALAPAN
 MONMOUTH COUNTY NEW JERSEY
 SCALE 1"=100' MARCH 1981

11/2007	REVISION	DESCRIPTION	REV BY	CHE BY
11/2007	REVISION	REVISIONS PER STATE REVIEW		
11/2007	REVISION	REVISIONS PER STATE REVIEW		
11/2007	REVISION	REVISIONS PER STATE REVIEW		

ORIGINAL BY: JOHN ALLGAIR - PE. & L.S. N.J.LIC. NO. 12012
 REVISION BY: JOHN ALLGAIR TOWNSHIP ENGINEER
 C.M.E. ASSOCIATES
 PE. & L.S. N.J. LIC. NO. 12012